


DIST.	COUNTY	ROUTE	KILOMETER POST TOTAL PROJECT	SHEET NO.	TOTAL SHEETS
REGISTERED ENGINEER - CIVIL					<div>REGISTERED PROFESSIONAL ENGINEER No. _____ Exp. _____ CIVIL STATE OF CALIFORNIA</div>
PLANS APPROVAL DATE _____					

The State of California or its officers or agents shall not be responsible for the accuracy or completeness of electronic copies of this plan sheet.

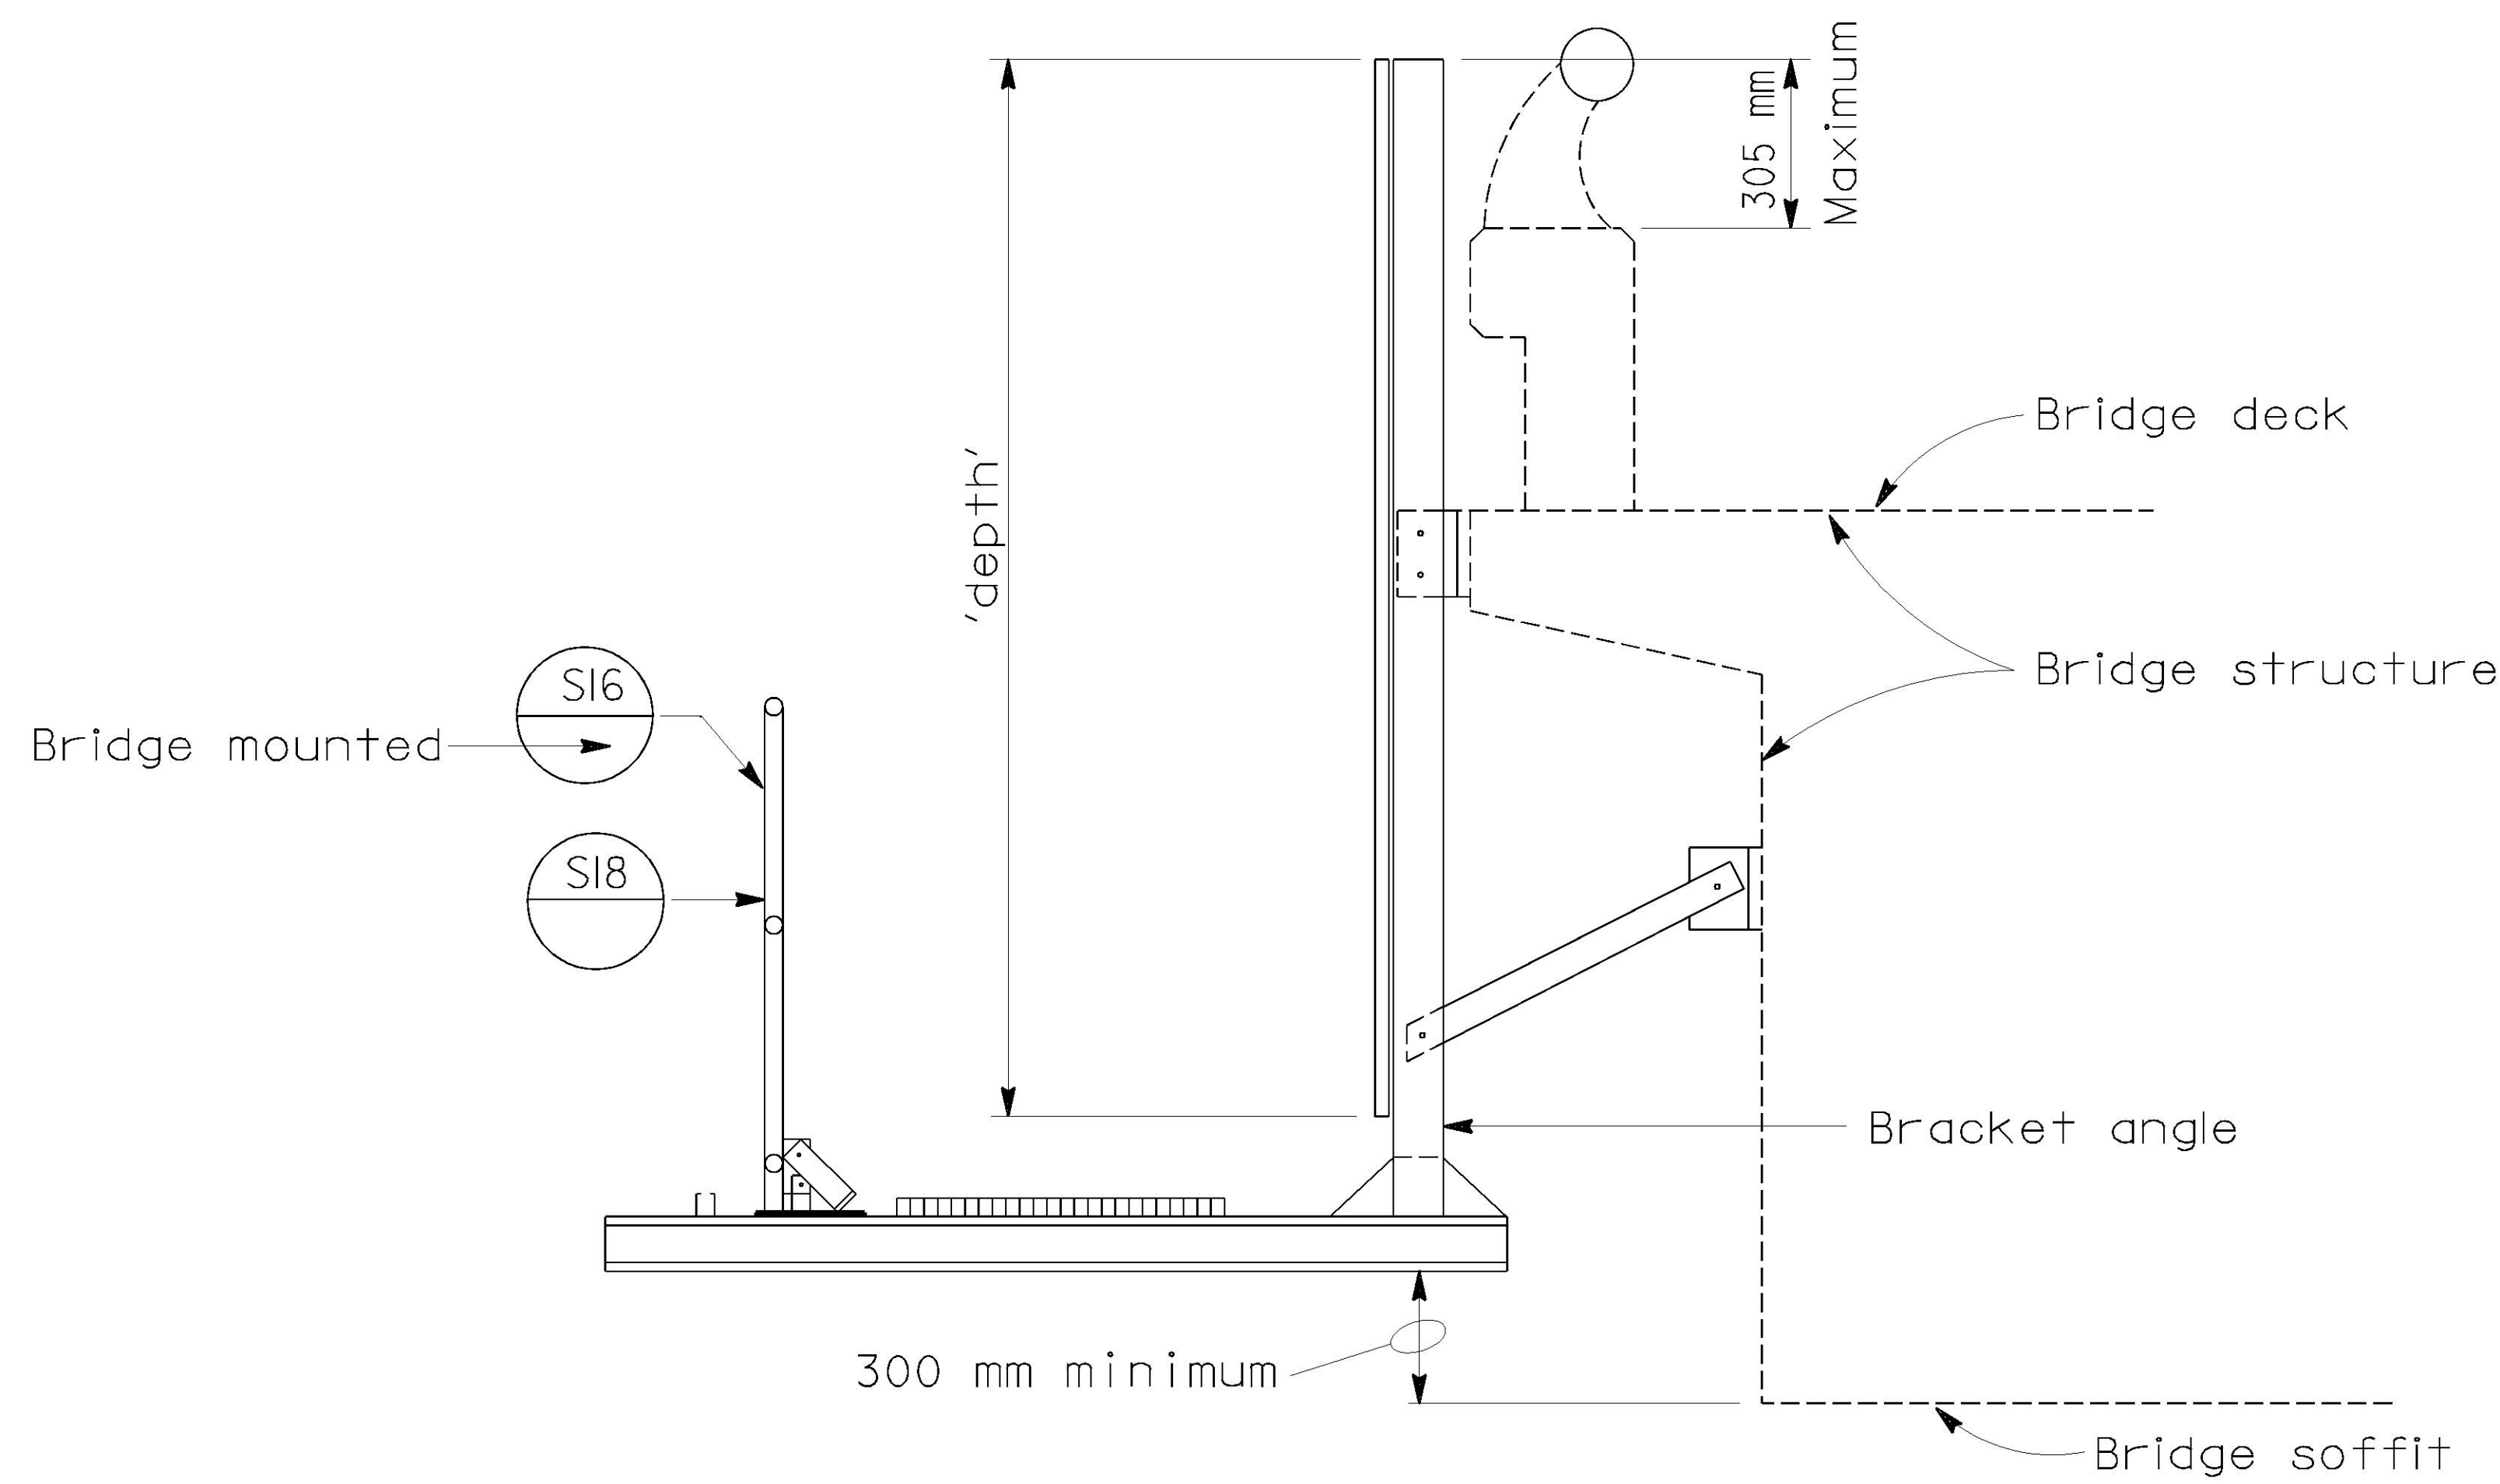

NOTES

- Bridge mounted signs require special drawings from the Division of Engineering Services. The drawings will detail the attachment to the bridge.
- When requesting a plan for a bridge mounted sign on an existing structure, allow 12 weeks lead time and address the request to Special Designs Branch, Office of Design & Technical Services. The letter of request should provide the following information:
1. Sign panel type (Laminated Type A or formed panel with removable sign panel frame)
 2. Panel size and location over traffic.
 3. Walkway requirements. (All signs over freeway require a walkway).
 4. Give name and bridge number.
 5. When locating signs over traffic lanes, locate the sign over the right or left lane for ease of maintenance. If a sign is needed over an interior lane of a freeway, an extended walkway is required.
 6. For design procedure, see Memo to Designers 21-12.

BRIDGE MOUNTED SIGN WITH WALKWAY

OVERHEAD SIGNS BRIDGE MOUNTED
NON-SKEWED

EXAMPLE AND INSTRUCTIONS